

# Corbett Grade School - Swings

## TOP VIEW

ADA ACCESSIBILITY GUIDELINE - ADAAG CONFORMANCE

ELEVATED	ACCESSIBLE	RAMP ACCESSIBLE	GROUND	TYPES
0	0/0	0	6/0	1/0

FOR KIDS

AGES

5-12

### GENERAL NOTES:


This conceptual plan is based on information provided prior to construction. Detailed site information, including the following, should be obtained, evaluated, and utilized in the final project design. Exact site dimensions, topography, existing utilities, soil conditions and drainage solutions.

WARNING: Accessible safety surfacing material is required beneath and around this equipment that has a critical height value (Fall Height) appropriate for the highest accessible part of this equipment. Refer to the CPSC'S Handbook For Public Playground Safety, Section 4: Surfacing.

PC 2181-8  
8FT  
SINGLE  
POST  
SWING  
(2B)

PC 2181-8 8FT  
SINGLE POST  
SWING (ADD-A-  
BAY, 2B)

PC 2181-8 8FT  
SINGLE POST  
SWING (ADD-A-  
BAY, 2B)

 

STRUCTURE#: Swings

PROJECT#: APS05232022

DATE: 5/26/2022

MIN. USE ZONE: 48' x 31'

PLAYCRAFT REP:

**AllPlay Systems**

# Corbett Grade School - Swings

## TOP VIEW

ADA ACCESSIBILITY GUIDELINE - ADAAG CONFORMANCE


ELEVATED	ACCESSIBLE	RAMP ACCESSIBLE	GROUND	TYPES
0	0/0	0	1/0	1/0

FOR KIDS

AGES

5-12

PC 2015  
DISC  
SWING

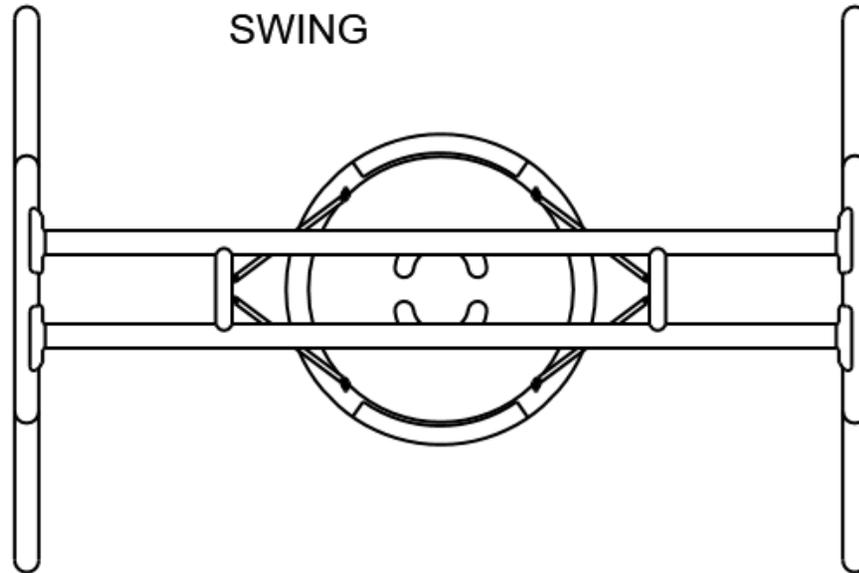

### GENERAL NOTES:

This conceptual plan is based on information provided prior to construction. Detailed site information, including the following, should be obtained, evaluated, and utilized in the final project design. Exact site dimensions, topography, existing utilities, soil conditions and drainage solutions.

WARNING: Accessible safety surfacing material is required beneath and around this equipment that has a critical height value (Fall Height) appropriate for the highest accessible part of this equipment. Refer to the CPSC'S Handbook For Public Playground Safety, Section 4: Surfacing.

STRUCTURE#: Disc

PROJECT#: APS05232022

DATE: 5/26/2022

MIN. USE ZONE: 23' x 29'

PLAYCRAFT REP:

**AllPlay Systems**

# Corbett Grade School - Swings

## SITE PLAN

ADA ACCESSIBILITY GUIDELINE - ADAAG CONFORMANCE

ELEVATED	ACCESSIBLE	RAMP ACCESSIBLE	GROUND	TYPES
0	0/0	0	7/0	2/0


FOR KIDS  
AGES  
5-12

### GENERAL NOTES:

This Preliminary Site Plan is based on measurements that were provided in the initial planning phase. All dimensions must be verified prior to the submission of a purchase order. Playcraft Systems will not be held responsible for any discrepancies between actual dimensions and dimensions submitted in the planning phase.

The Minimum Use Zone for a play structure is based on the product design at the time of proposal. Components and structure designs may be subject to change which may affect dimensions. Therefore, before preparing the site, we strongly recommend obtaining final drawings from the factory (available after the order is placed and included in the Assembly Manual).

**WARNING:** Accessible safety surfacing material is required beneath and around this equipment that has a critical height value (Fall Height) appropriate for the highest accessible part of this equipment. Refer to the CPSC'S Handbook For Public Playground Safety, Section 4: Surfacing.

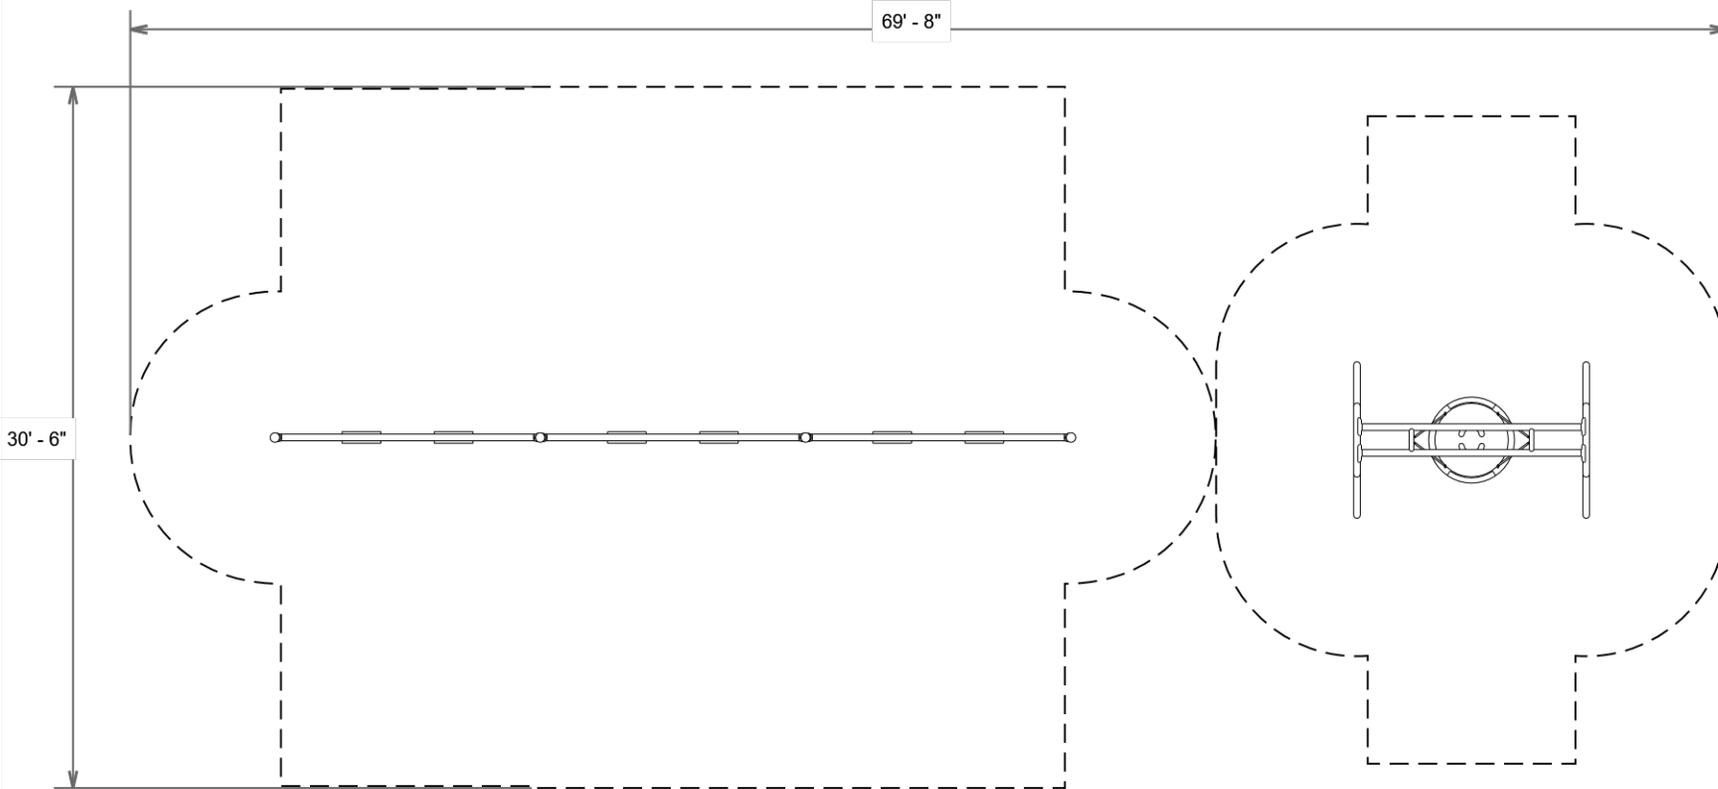

PROJECT#: APS05232022

DATE: 5/26/2022


MIN. USE ZONE: 70' x 31'

PLAYCRAFT REP:

**AllPlay Systems**

**Corbett Grade School - Swings**  
**SW VIEW**

FOR KIDS  
AGES  
5-12

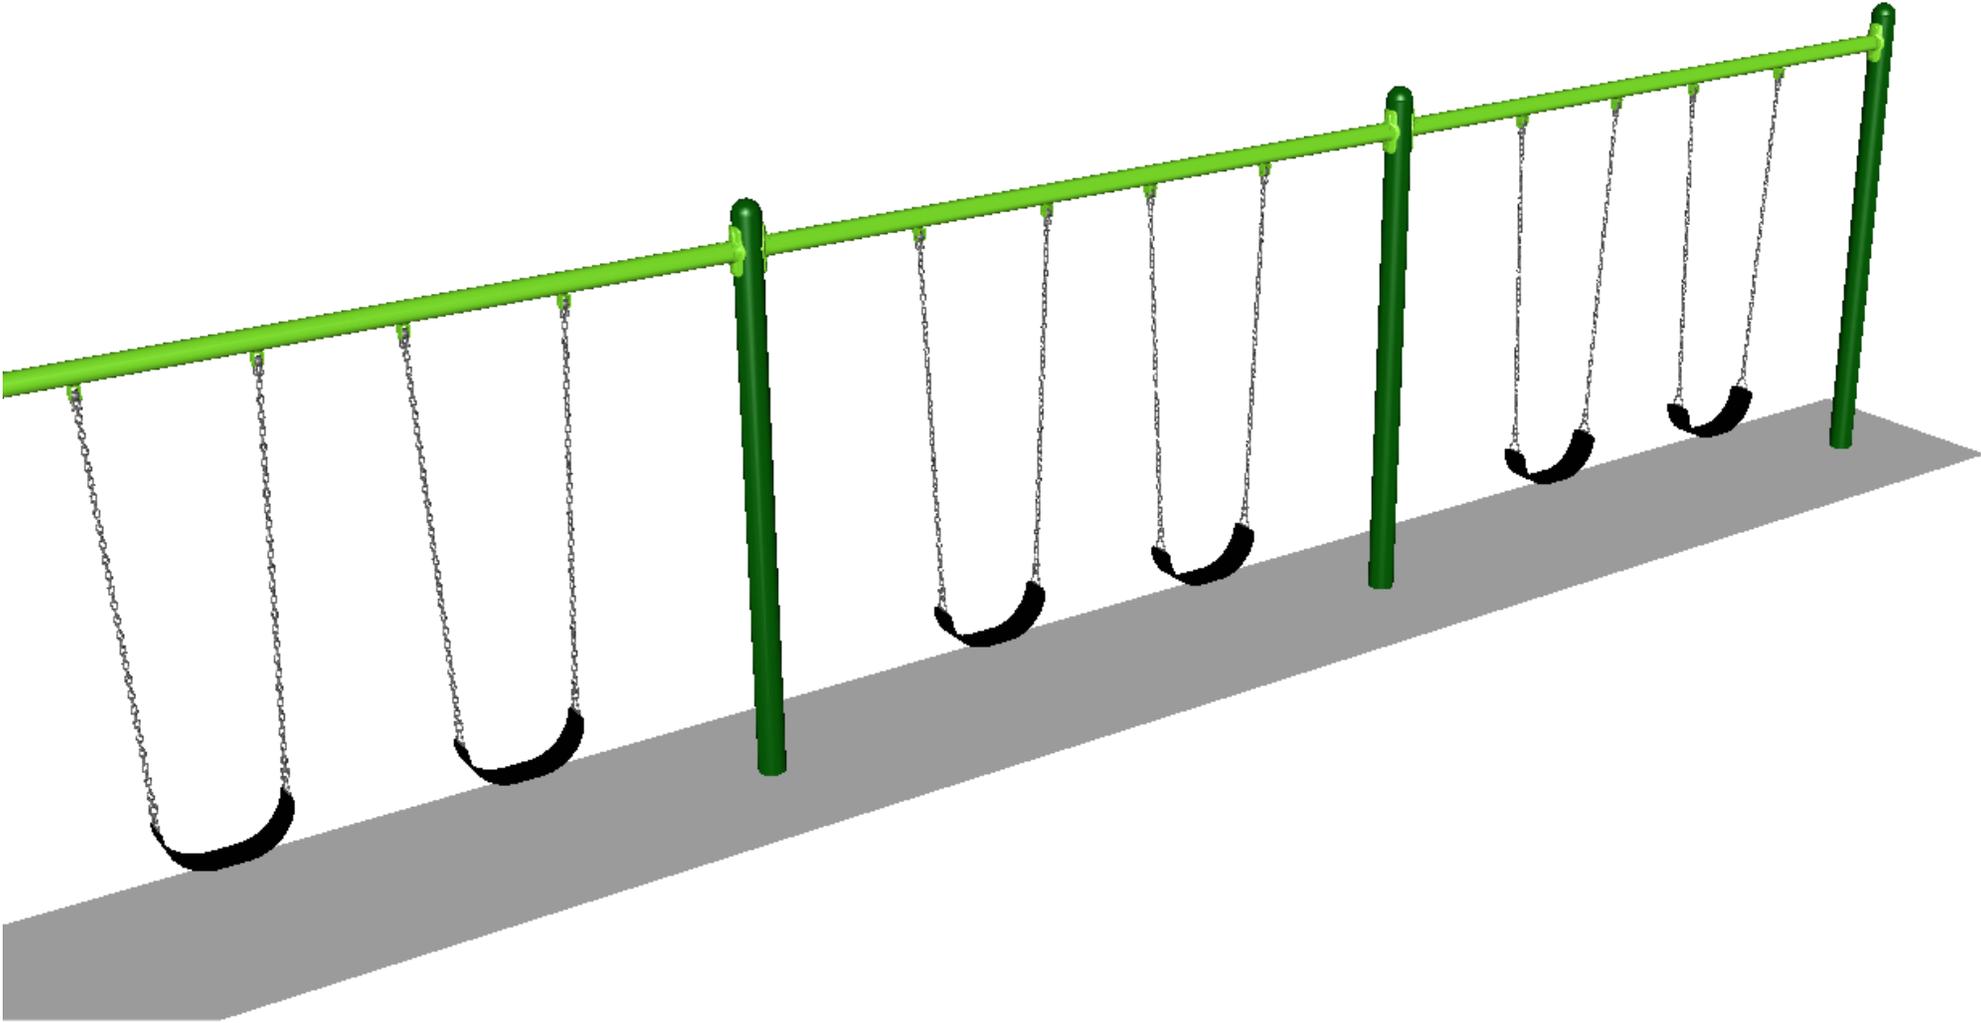

STRUCTURE#: Swings  
PROJECT#: APS05232022  
DATE: 5/26/2022

**Corbett Grade School - Swings**

**SW VIEW**

FOR KIDS  
AGES  
5-12



STRUCTURE#: Disc  
PROJECT#: APS05232022  
DATE: 5/26/2022